
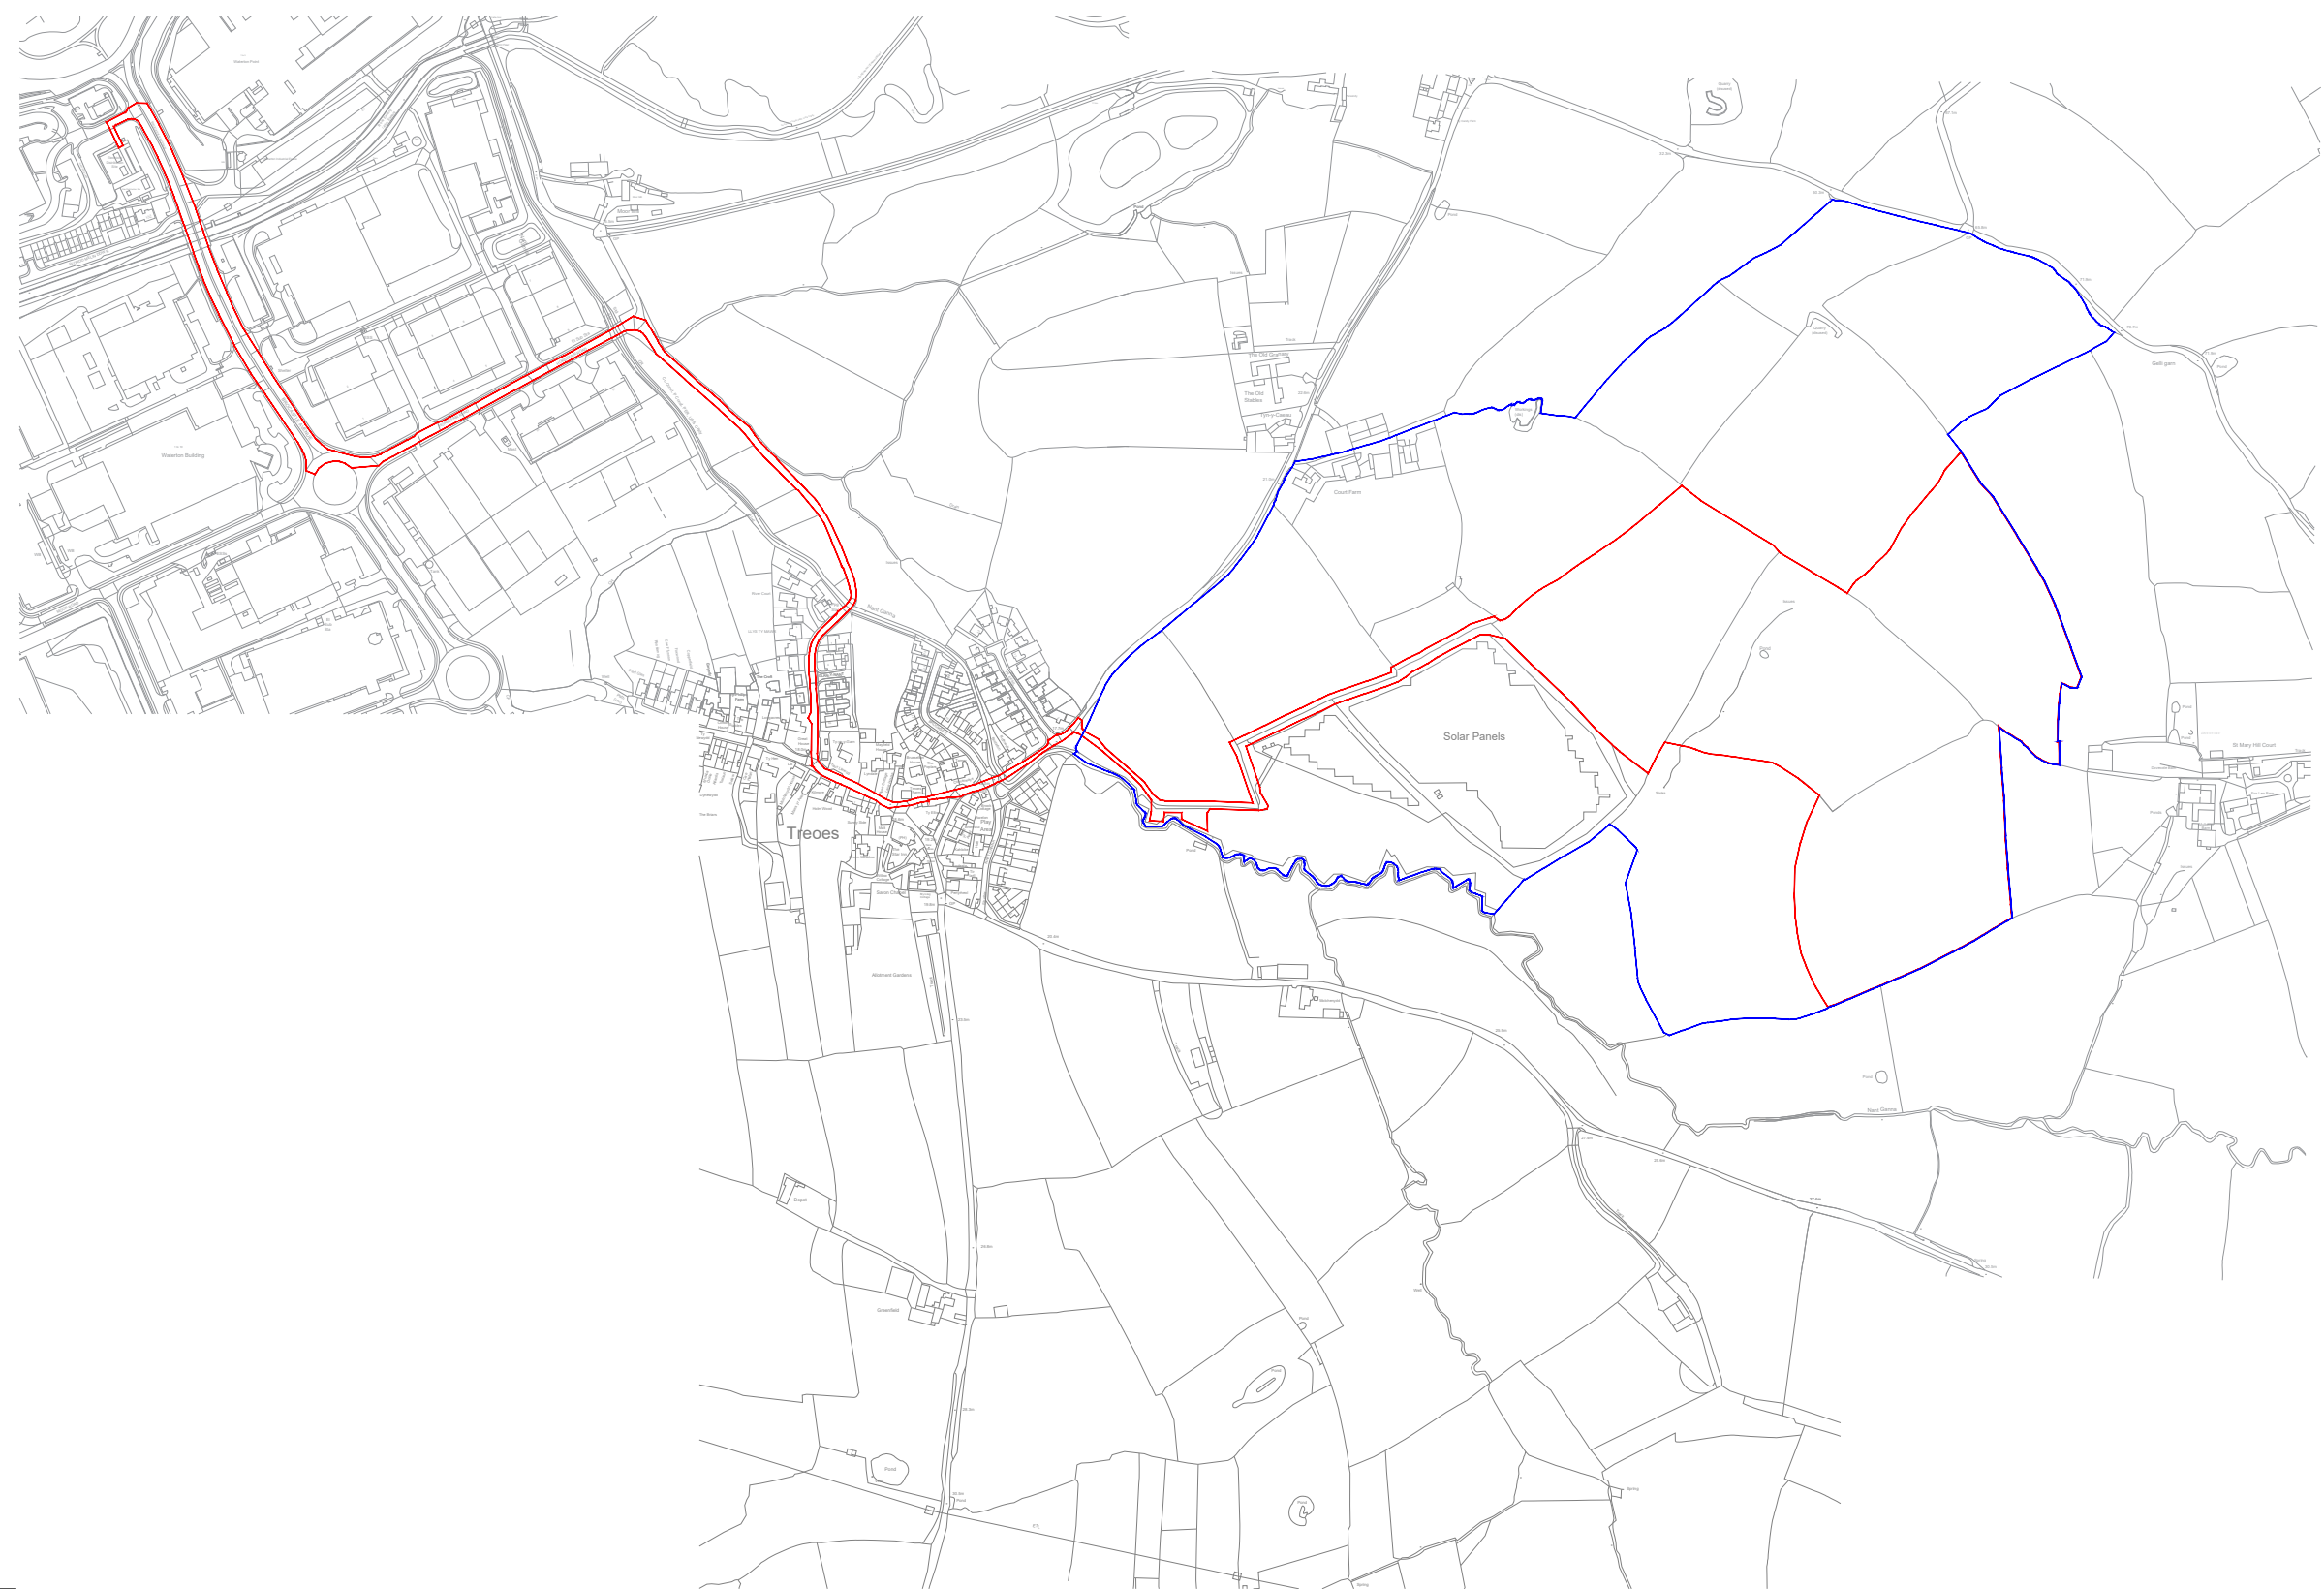




THIS INFORMATION IS CONFIDENTIAL AND THE PROPERTY OF WINDEL ENERGY. IT IS RELEASED ON CONDITION THAT NONE OF THE INFORMATION SHALL BE DISCLOSED TO ANY THIRD PARTY OR REPRODUCED IN WHOLE OR PART WITHOUT THE PRIOR CONSENT IN WRITING OF WINDEL ENERGY.

KEY
 LANDHOLDING
 SITE BOUNDARY



04	07-07-23	WS	LS/JK	GT
CABLE ROUTE ADDED TO SITE BOUNDARY				
03	06-03-23	WS	LS/JK	GT
OPTION AMENDED				
02	01-03-23	WS	LS/JK	GT
LANDHOLDING AND OPTION AMENDED				
01	10-02-23	WS	LS/JK	GT
FIRST ISSUE				
REV	DATE	BY	CHECKED	APPROVED


S10 Blyth Workspace, Commissioners Quay, Quay Road, Blyth NE24 3AG
Phone: +44 (0) 191 406 6209
www.windelenergy.co.uk

CLIENT
WINDEL SOLAR 9 LTD

PROJECT TITLE
TREOES

DRAWING TITLE
SITE LOCATION PLAN

SCALE @ A3
1:4000

JOB No.	REV.
09	04

DRAWING No.
WIN-SOL-09-DR-01-01-02