
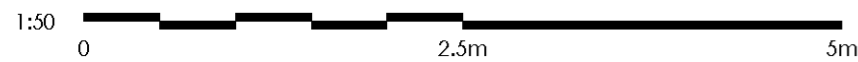
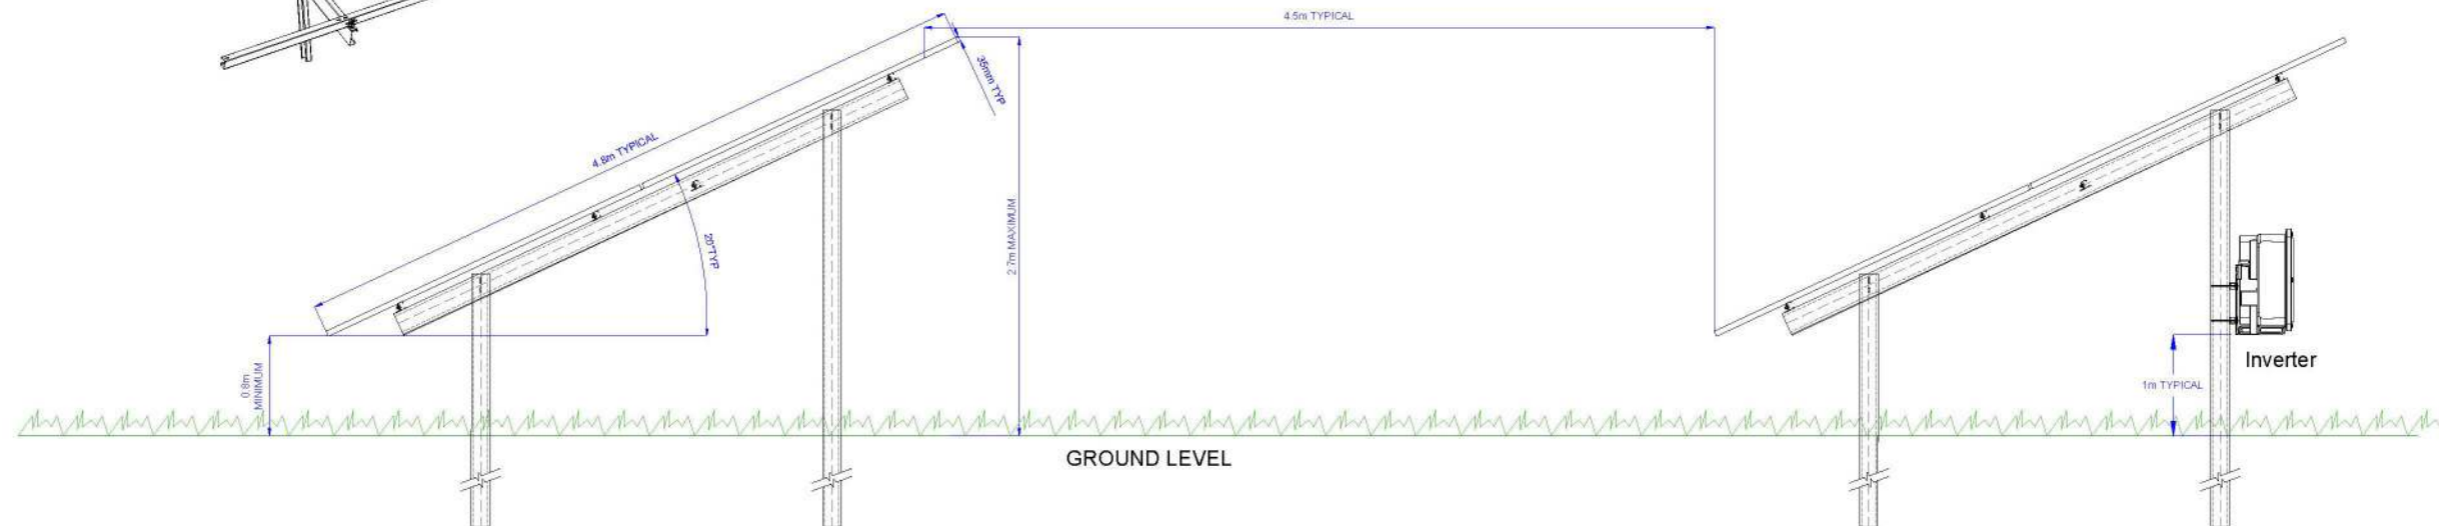
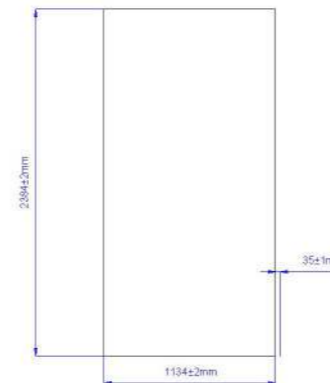
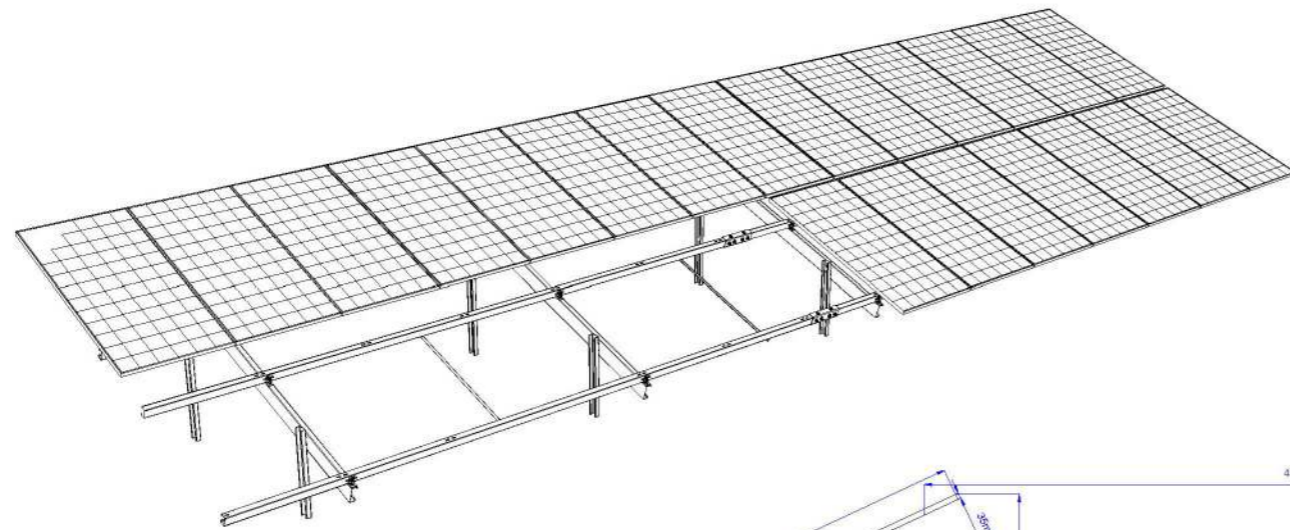


~17m for Row of 15  
~35m for Row of 30

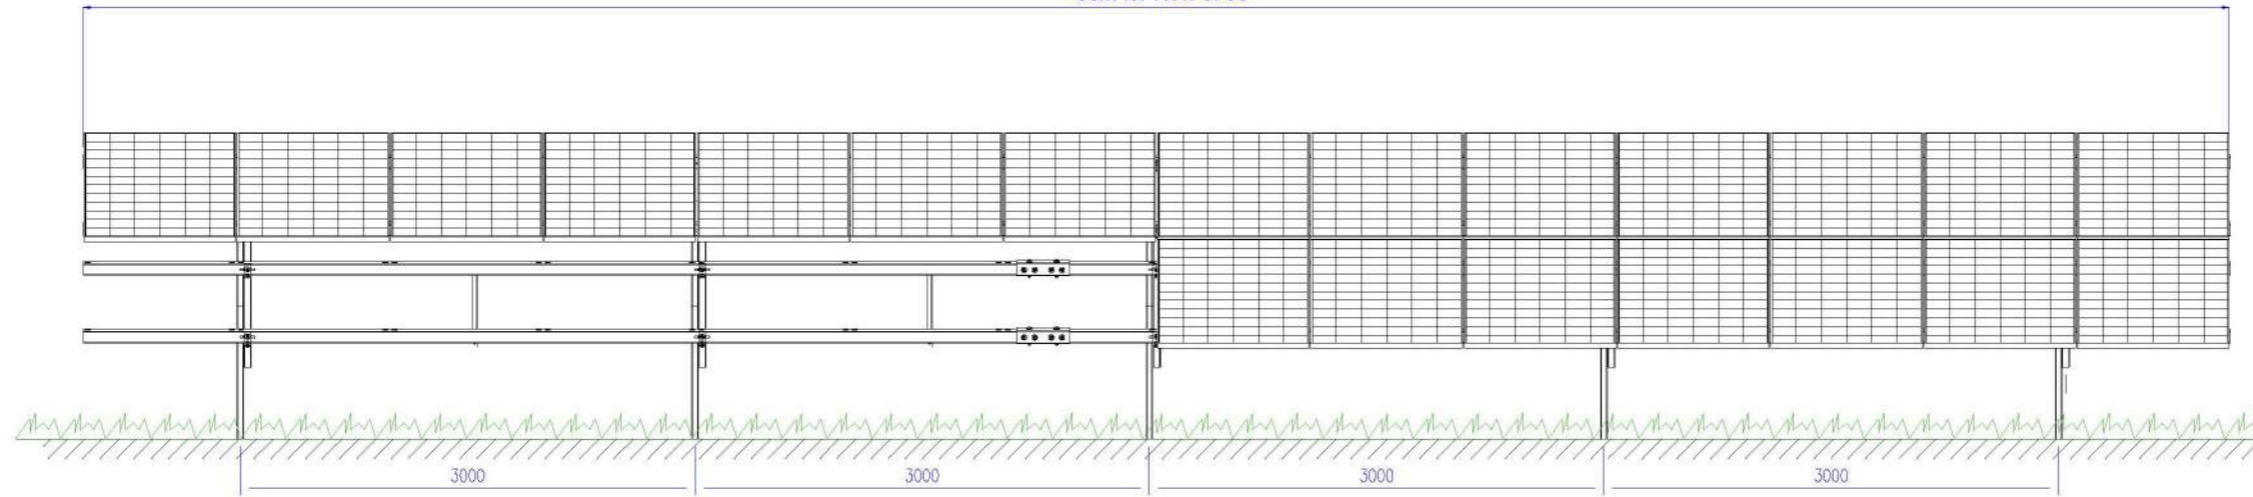

DESIGN | ECONOMICS | ENVIRONMENT | HERITAGE | LAND & PROPERTY | PLANNING | TRANSPORT & INFRASTRUCTURE

PEGASUSGROUP.CO.UK

## Typical Panel Design

Project: Land East of Treoes

Client: Windel Solar 9 Limited

Drawn By: Client

DRWG No: P22-2943.400

Date: 16/01/2024

Scale: 1:50

REV: -

Approved by: Client

