

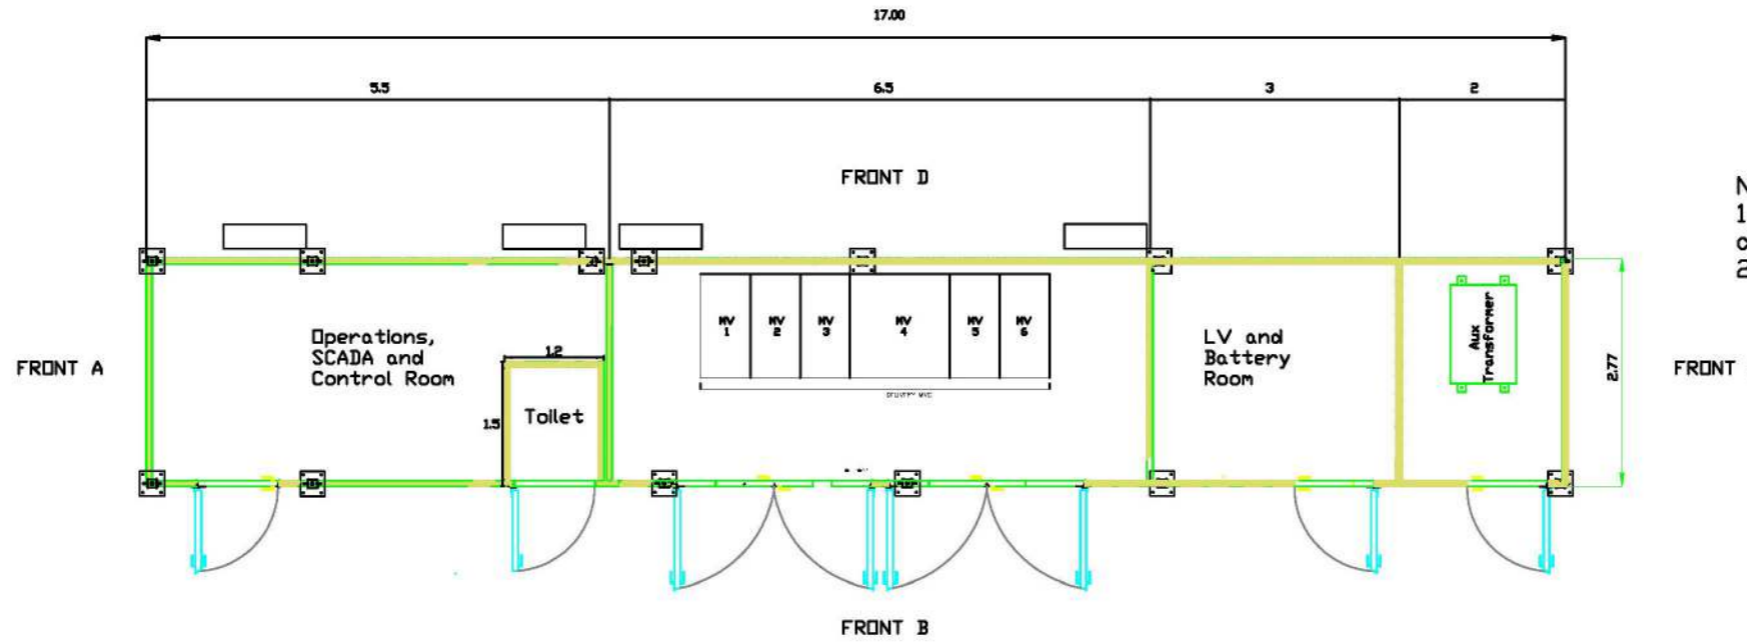


- MV 1 - Feeder 1
- MV 2 - Feeder 2
- MV 3 - Incomer 1
- MV 4 - Bus Coupler
- MV 5 - Incomer 2
- MV 6 - Aux Trf

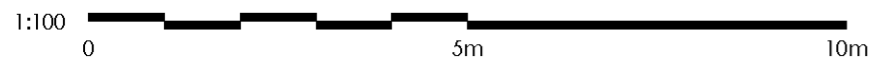

Note:  
 1. All units are in meters unless indicated differently.  
 2. Vent located either in wall or roof

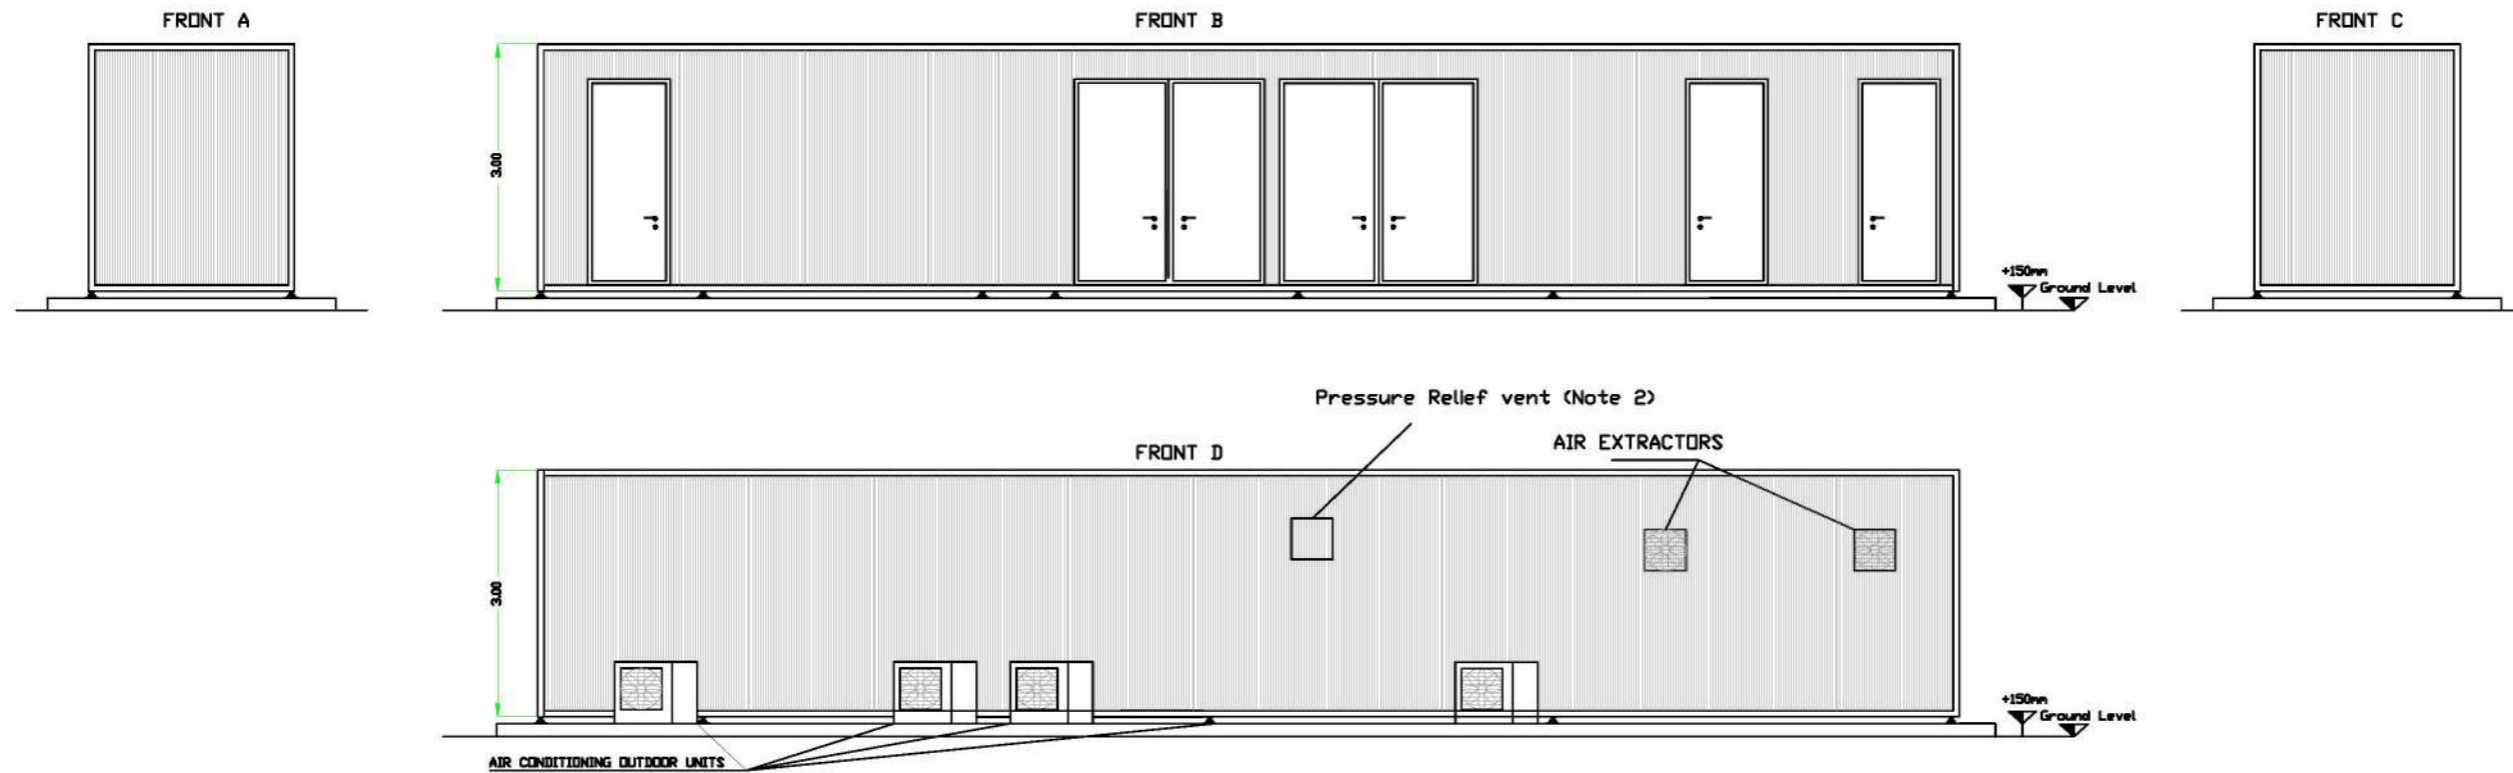

DESIGN | ECONOMICS | ENVIRONMENT | HERITAGE | LAND & PROPERTY | PLANNING | TRANSPORT & INFRASTRUCTURE

PEGASUSGROUP.CO.UK

## Typical Customer Substation

Project: Land East of Treoes

Client: Windel Solar 9 Limited

Drawn By: Client

DRWG No: P22-2943.402

Date: 16/01/2024

Scale: 1:100

REV: -

Approved by: Client

